


± 0

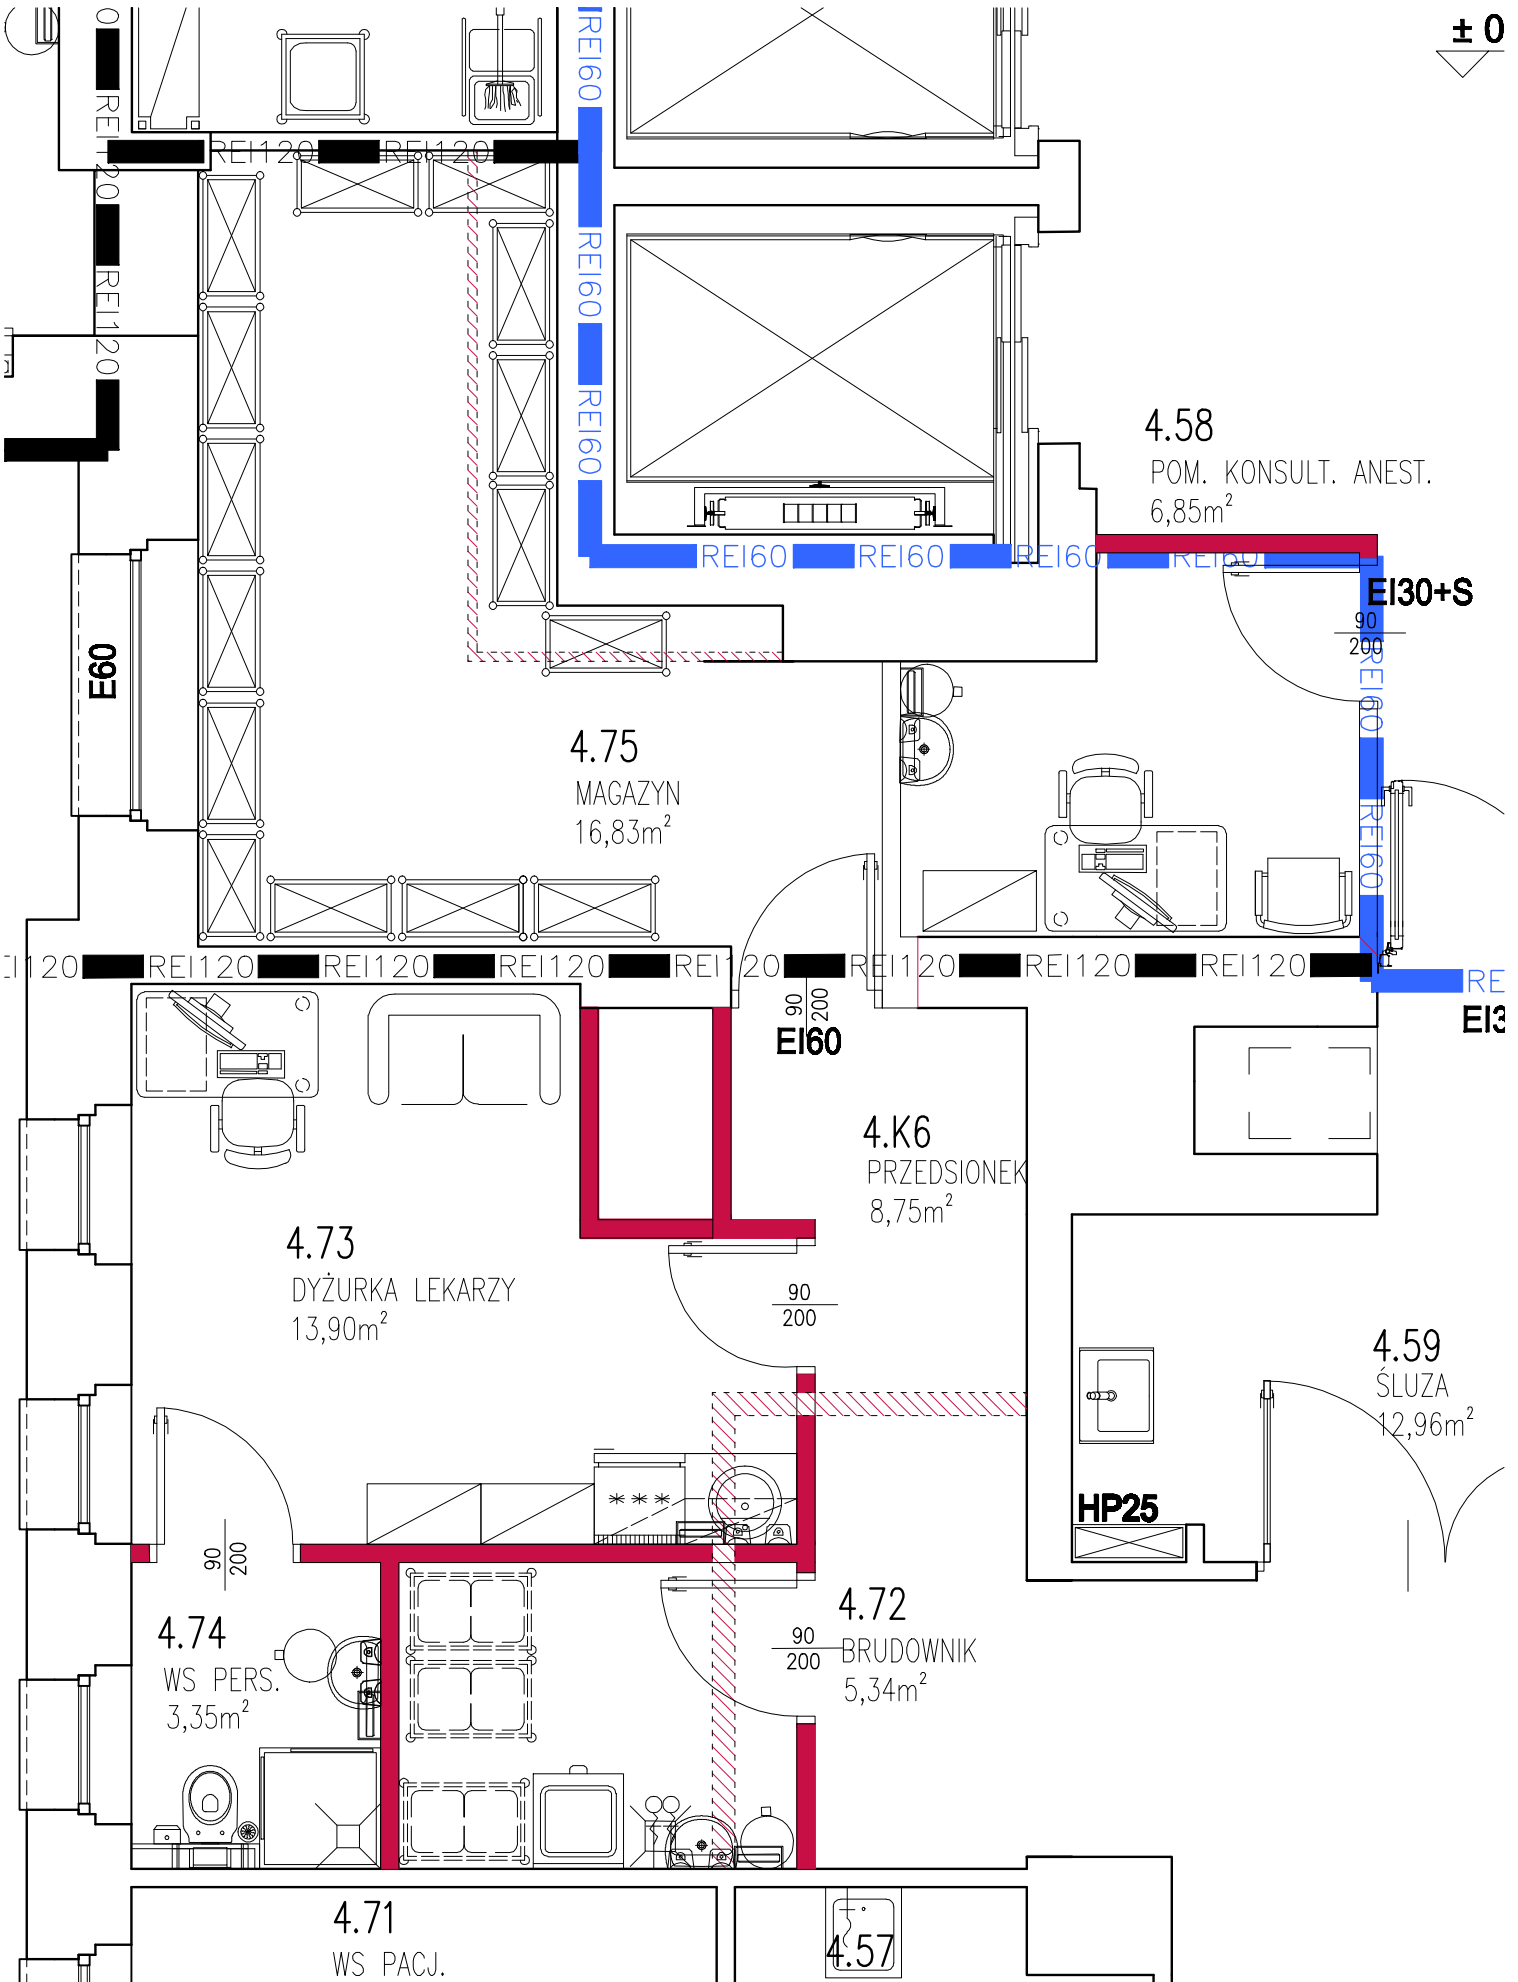

4.58
POM. KONSULT. ANEST.
6,85m²

EI30+S

4.75
MAGAZYN
16,83m²

EI60

4.K6
PRZEDSIONEK
8,75m²

4.73
DYŻURKA LEKARZY
13,90m²

4.59
ŚLUZA
12,96m²

HP25

4.74
WS PERS.
3,35m²

4.72
BRUDOWNIK
5,34m²

4.71
WS PACJ.

4.57